


REVISIONS					
P	LTR	DESCRIPTION	DATE	DWN	APVD
	M2	REVISED PER ECO-16-011099	05AUG2016	NK	MM

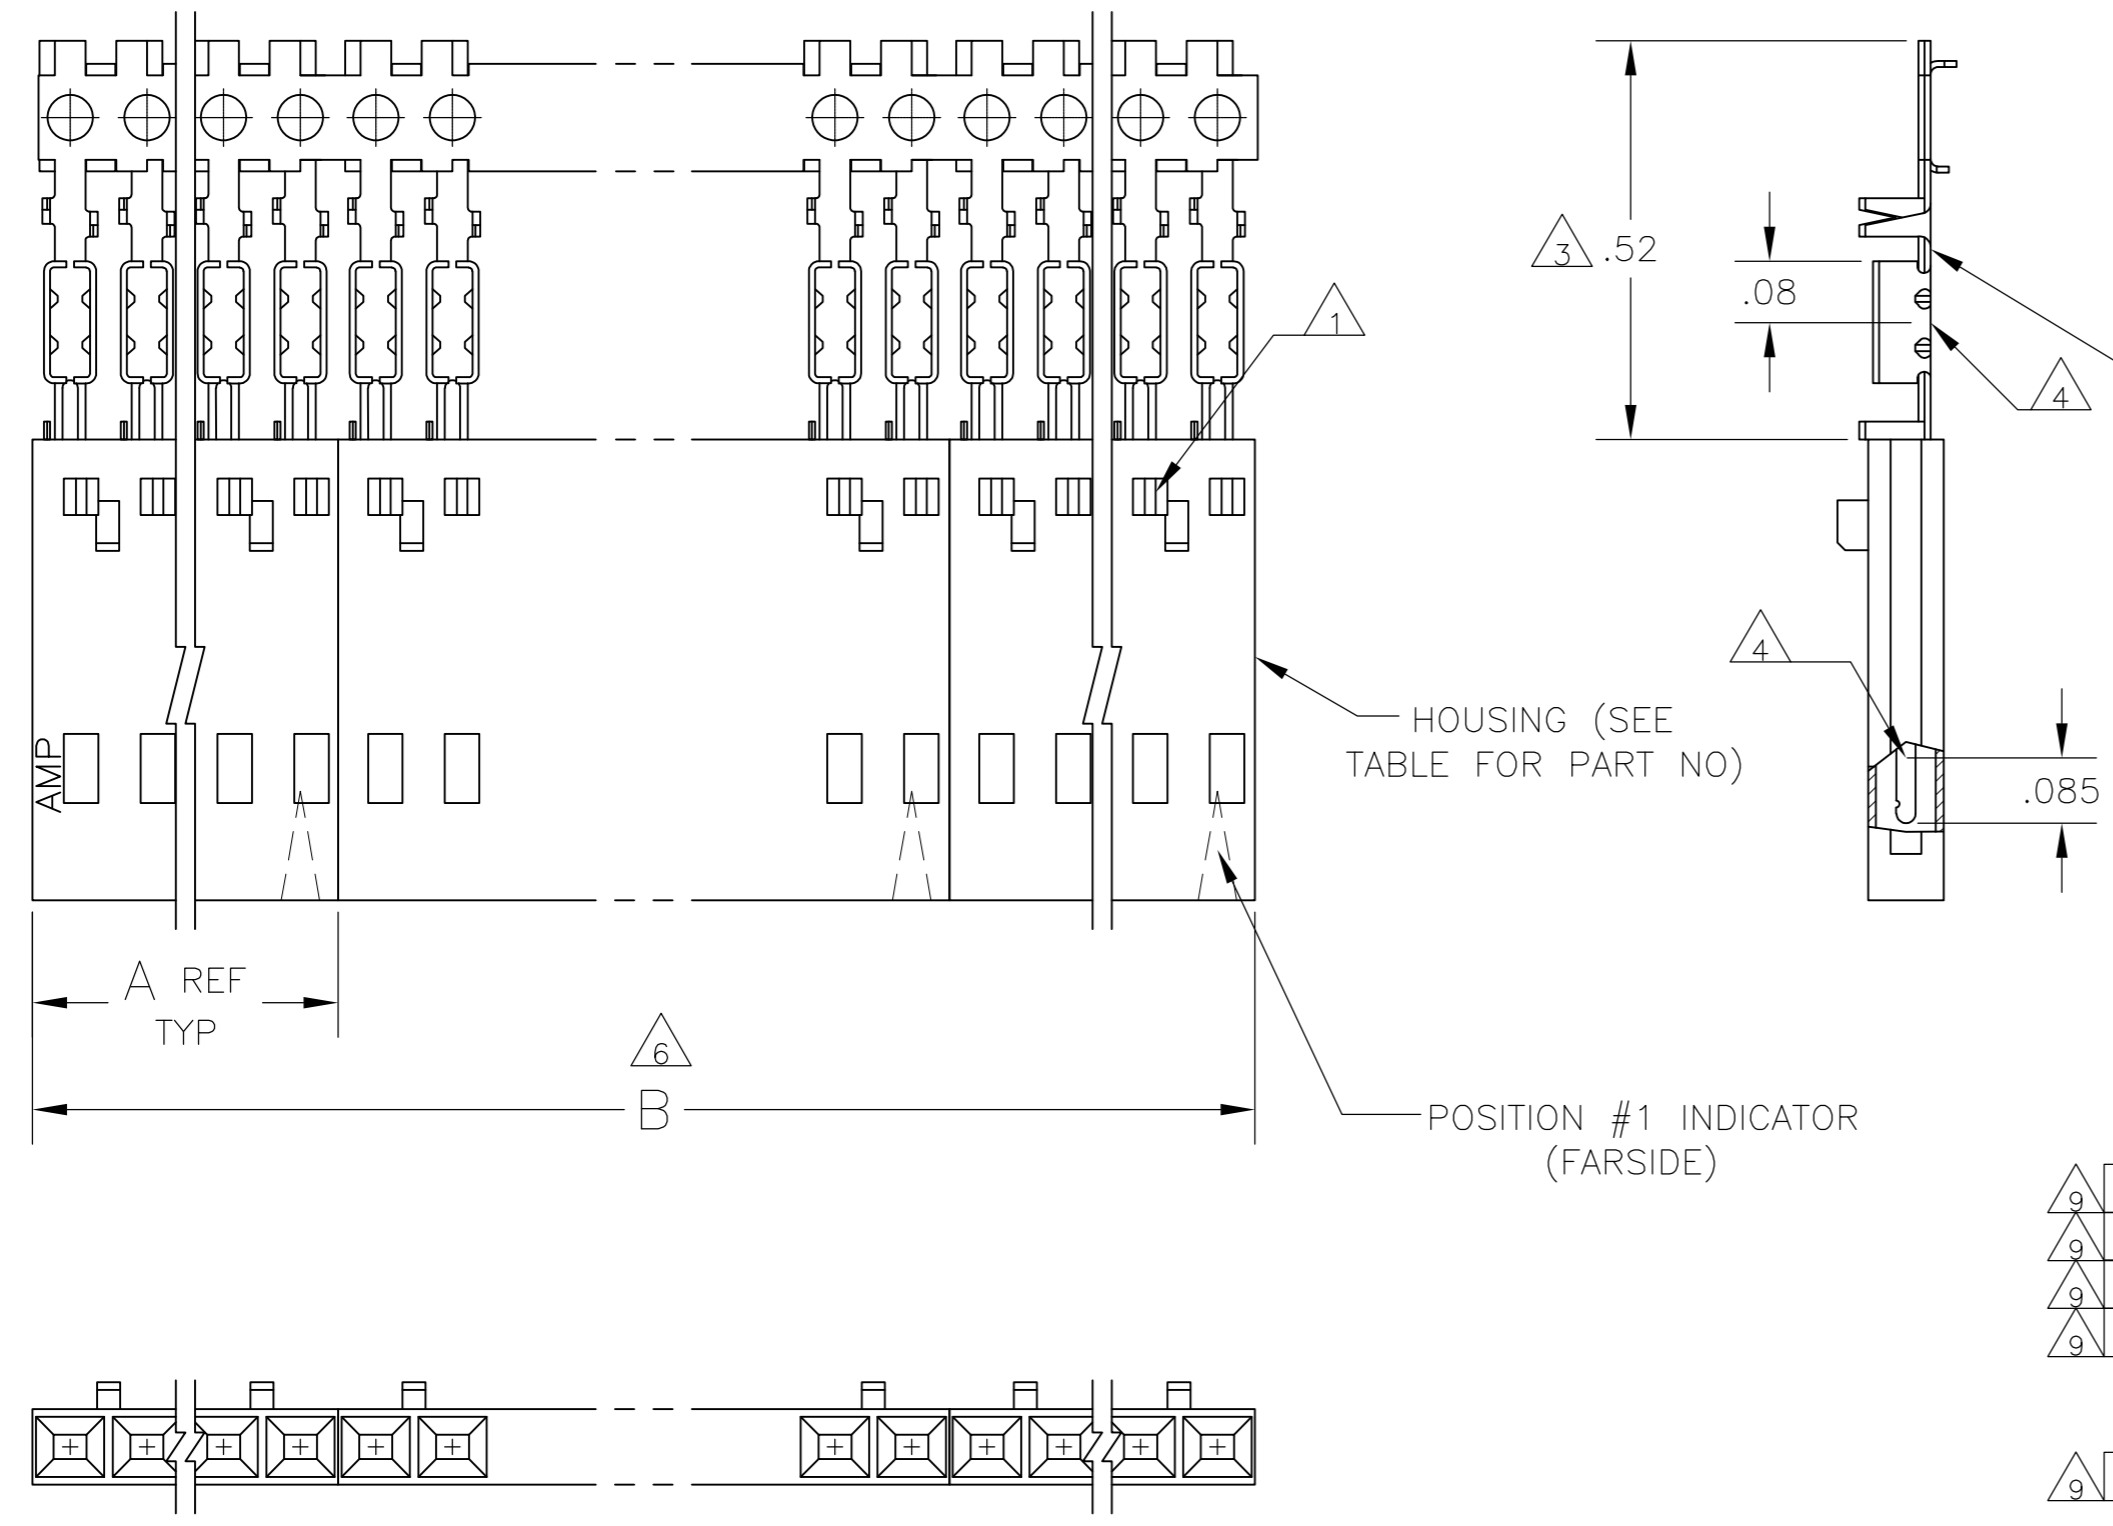

CONTACT IDENTIFICATION LETTER "D" (LOCATED IN THIS AREA)

HOUSING (SEE TABLE FOR PART NO)

POSITION #1 INDICATOR (FAR SIDE)

- 1 CONTACTS ARE LATCHED INTO THE PRELOAD WINDOWS.
- 2 USE WITH #22-#26 AWG WIRE SIZE, .054/.030 INSULATION DIAMETER, .015 MAXIMUM INSULATION THICKNESS.
- 3 THE DIMENSION APPLIES WITH THE FORWARD PRELOAD STOP IN CONTACT WITH THE HOUSING SURFACE.
- 4 POINT OF MEASUREMENT FOR PLATING THICKNESS.
- 5 FOR INDIVIDUAL ASSEMBLIES SEE PART NUMBER 103895.
- 6 ASSEMBLIES ARE JOINED BY THE CARRIER STRIP. ORDER QUANTITY REFLECTS TOTAL NUMBER OF INDIVIDUAL ASSEMBLIES REQUIRED SEE TABLE FOR NUMBER OF ASSEMBLIES PER STRIP.
- 7 FINISH: PINS: .000030 GOLD IN THE CONTACT AREA, .000050-.000100 BRIGHT TIN-LEAD ON THE TERMINATION AREA, ALL OVER .000050 NICKEL.
- 8 FINISH: PINS: .000030 GOLD IN THE CONTACT AREA, .000050-.000100 MATTE TIN ON THE TERMINATION AREA, ALL OVER .000050 NICKEL.
- 9 OBSOLETE PARTS: OBSOLETE CIS STREAMLINING PER D.RENAUD/D.SINISI.

	8	2	2.40	1.198	1-104503-1	12	6-103952-1
9	OBSOLETE	8	2	2.20	1-104503-0	11	<del>6-103952-0</del>
9	OBSOLETE	8	2	2.00	104503-9	10	<del>5-103952-9</del>
9	OBSOLETE	8	2	1.80	104503-8	9	<del>5-103952-8</del>
9	OBSOLETE	8	2	1.60	104503-7	8	<del>5-103952-7</del>
	8	2	1.40	.698	104503-6	7	5-103952-6
	8	4	2.39	.598	104503-5	6	5-103952-5
9	OBSOLETE	8	4	1.99	104503-4	5	<del>5-103952-4</del>
	8	5	1.99	.398	104503-3	4	5-103952-3
	8	5	1.49	.298	104503-2	3	5-103952-2
	8	10	1.98	.198	104503-1	2	5-103952-1
9	OBSOLETE	7	2	2.40	1-104503-1	12	<del>1-103952-1</del>
9	OBSOLETE	7	2	2.20	1-104503-0	11	<del>1-103952-0</del>
9	OBSOLETE	7	2	2.00	104503-9	10	<del>103952-9</del>
9	OBSOLETE	7	2	1.80	104503-8	9	<del>103952-8</del>
9	OBSOLETE	7	2	1.60	104503-7	8	<del>103952-7</del>
9	OBSOLETE	7	2	1.40	104503-6	7	<del>103952-6</del>
9	OBSOLETE	7	4	2.39	104503-5	6	<del>103952-5</del>
	7	4	1.99	.498	104503-4	5	103952-4
9	SUPERSEDED	7	5	1.99	104503-3	4	<del>103952-3</del>
	7	5	1.49	.298	104503-2	3	103952-2
	7	10	1.98	.198	104503-1	2	103952-1
PLATING	6	B	A	HOUSING PART NUMBER	NO OF POSN	ASSEMBLY PART NUMBER ON STRIP	

THIS DRAWING IS A CONTROLLED DOCUMENT. DWN L.MAYER 5-11-86  
 CHK P.C.DEYONG 12-11-86  
 APVD P.C.DEYONG 12-11-86

**TE Connectivity**

NAME: PIN ASSY,AMP MODU MTE, SGL ROW, .100C/L, WITH GUIDE RIBS, FOR #22-26 AWG WIRE SIZE,STRIP FORM

PRODUCT SPEC: 108-25034  
 APPLICATION SPEC: 114-25026

SIZE: A2 CAGE CODE: 00779 DRAWING NO: C=103952 RESTRICTED TO: -

MATERIAL: HOUSING: FLAME RETARDANT THERMOPLASTIC, COLOR:BLACK PINS: PHOS BRONZE FINISH: SEE TABLE WEIGHT: -

CUSTOMER DRAWING SCALE: 4:1 SHEET: 1 of 1 REV: M2